


east elevation

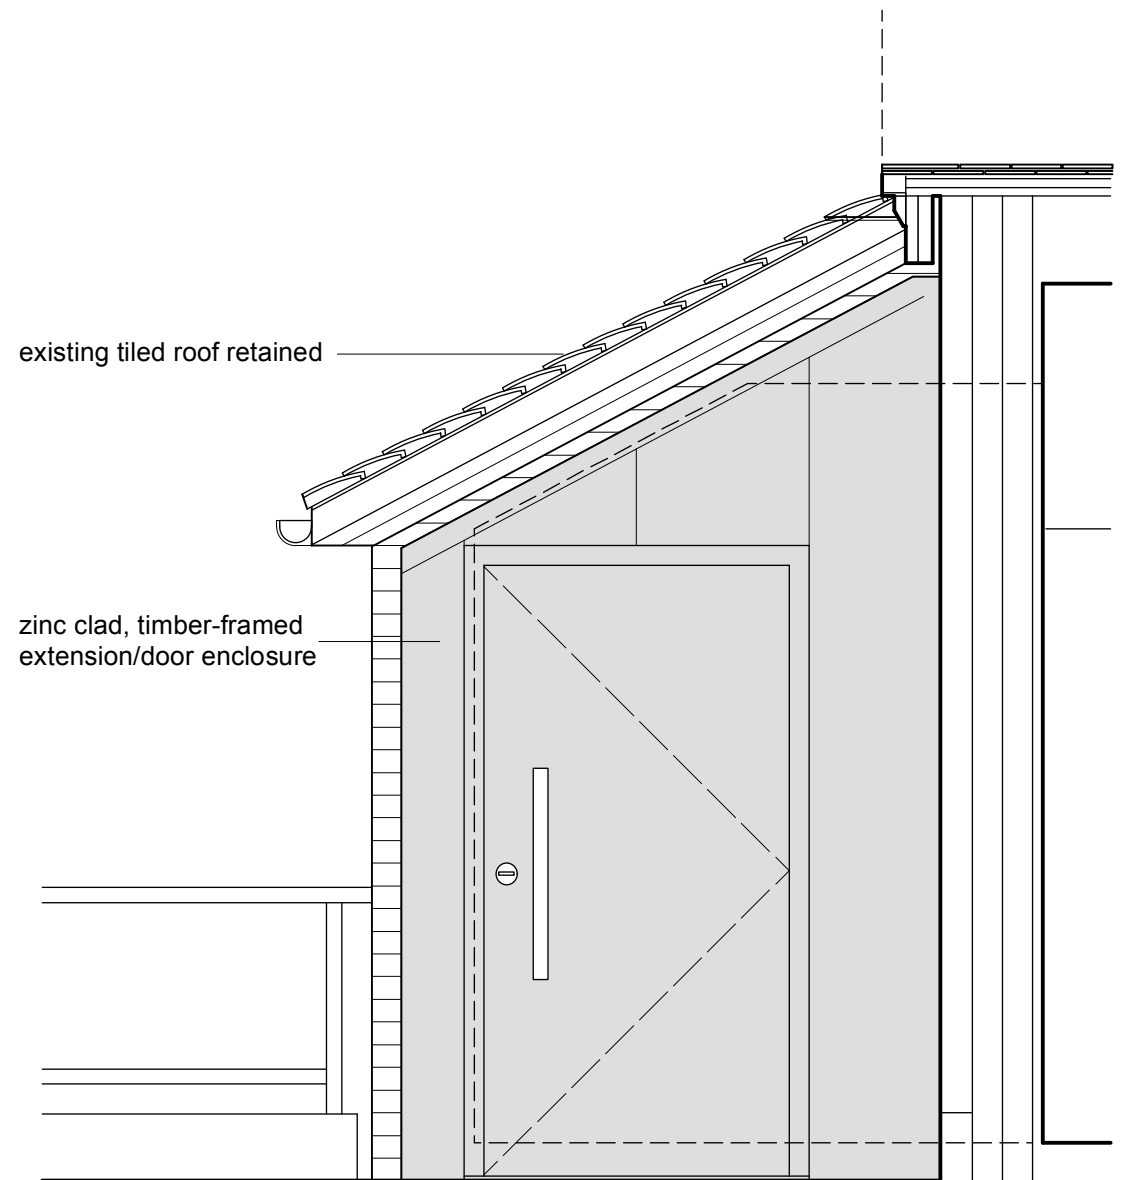

north elevation

project: Proposed accessible toilet
address: Queen's Hall, Cuckfield
title: elevations - proposed
scale: 1:25 @ A3
date: December 2020
dwg. no: QHC-G-003

draft

PETER LIDDELL
 architect
 24 Chatfield Road Cuckfield West Sussex RH17 5BB
 Peter Liddell BA(hons) Dip. Arch RIBA Telephone 07917 387615