


Hall

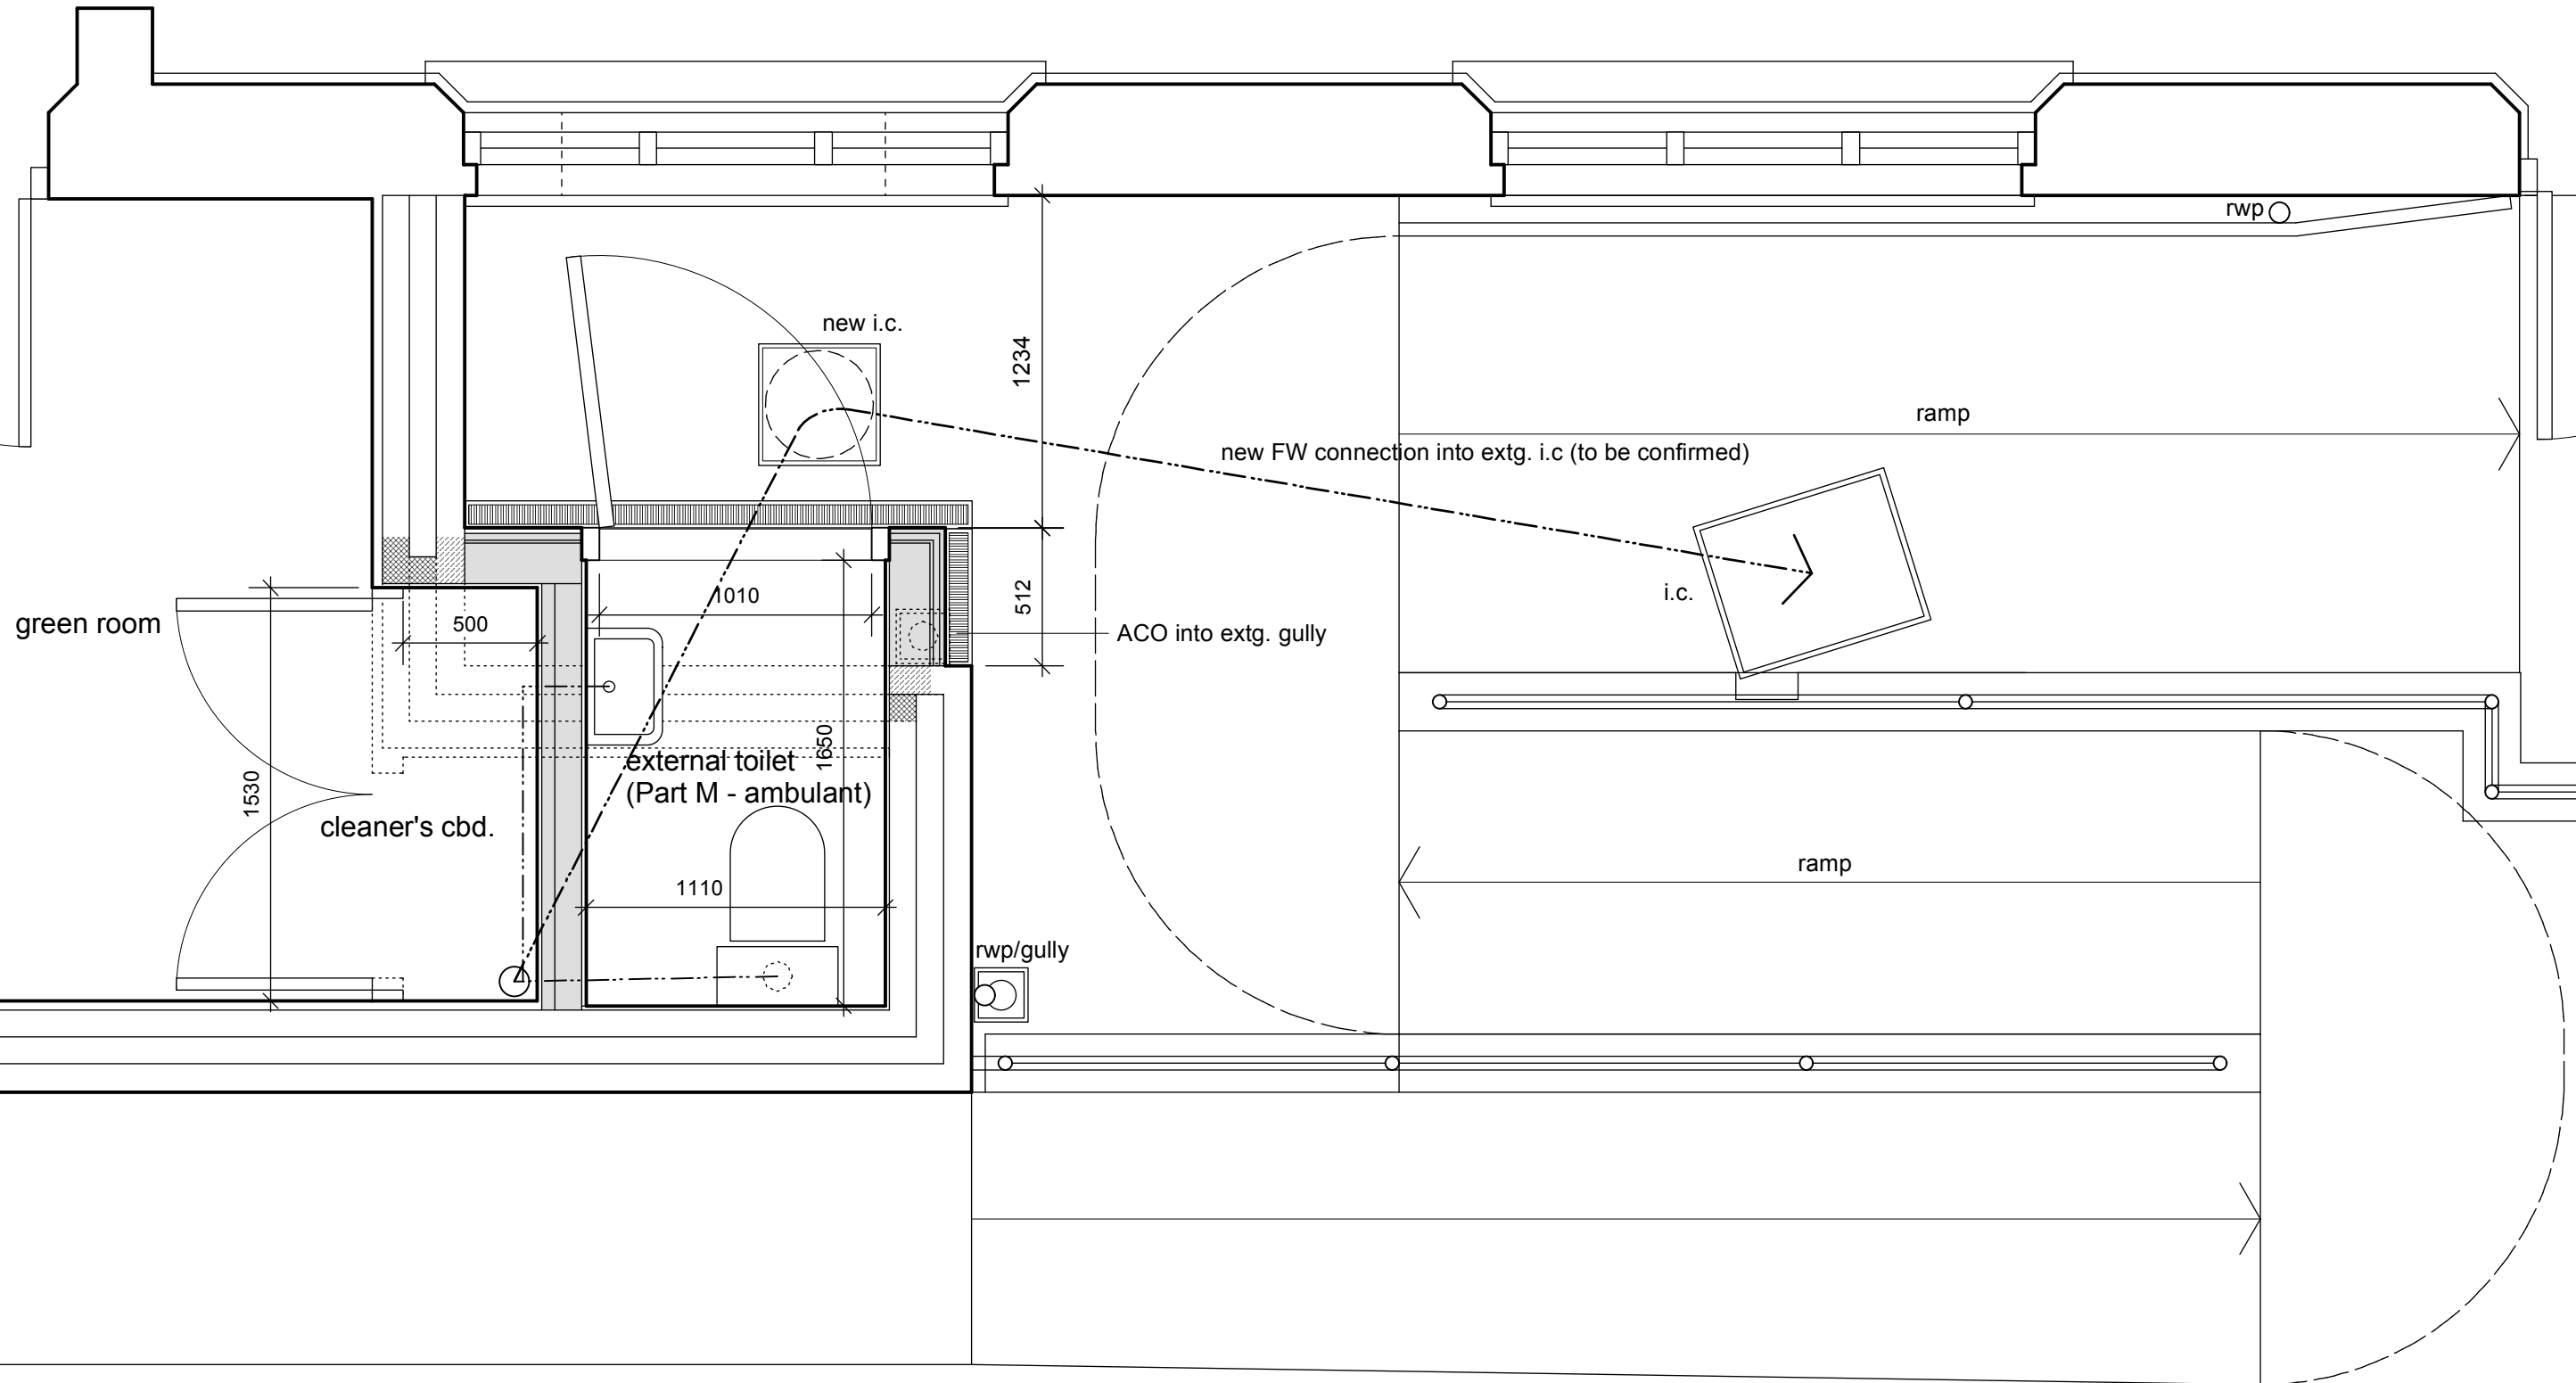

ground floor - option 2 - ambulant wc

project: Proposed accessible toilet
address: Queen's Hall, Cuckfield
title: plan - proposed
scale: 1:25 @ A3
date: January 2021
dwg. no: QHC-G-004

draft

PETER LIDDELL
 architect
 24 Chatfield Road Cuckfield West Sussex RH17 5BB
 Peter Liddell BA(hons) Dip. Arch RIBA Telephone 07917 387615